


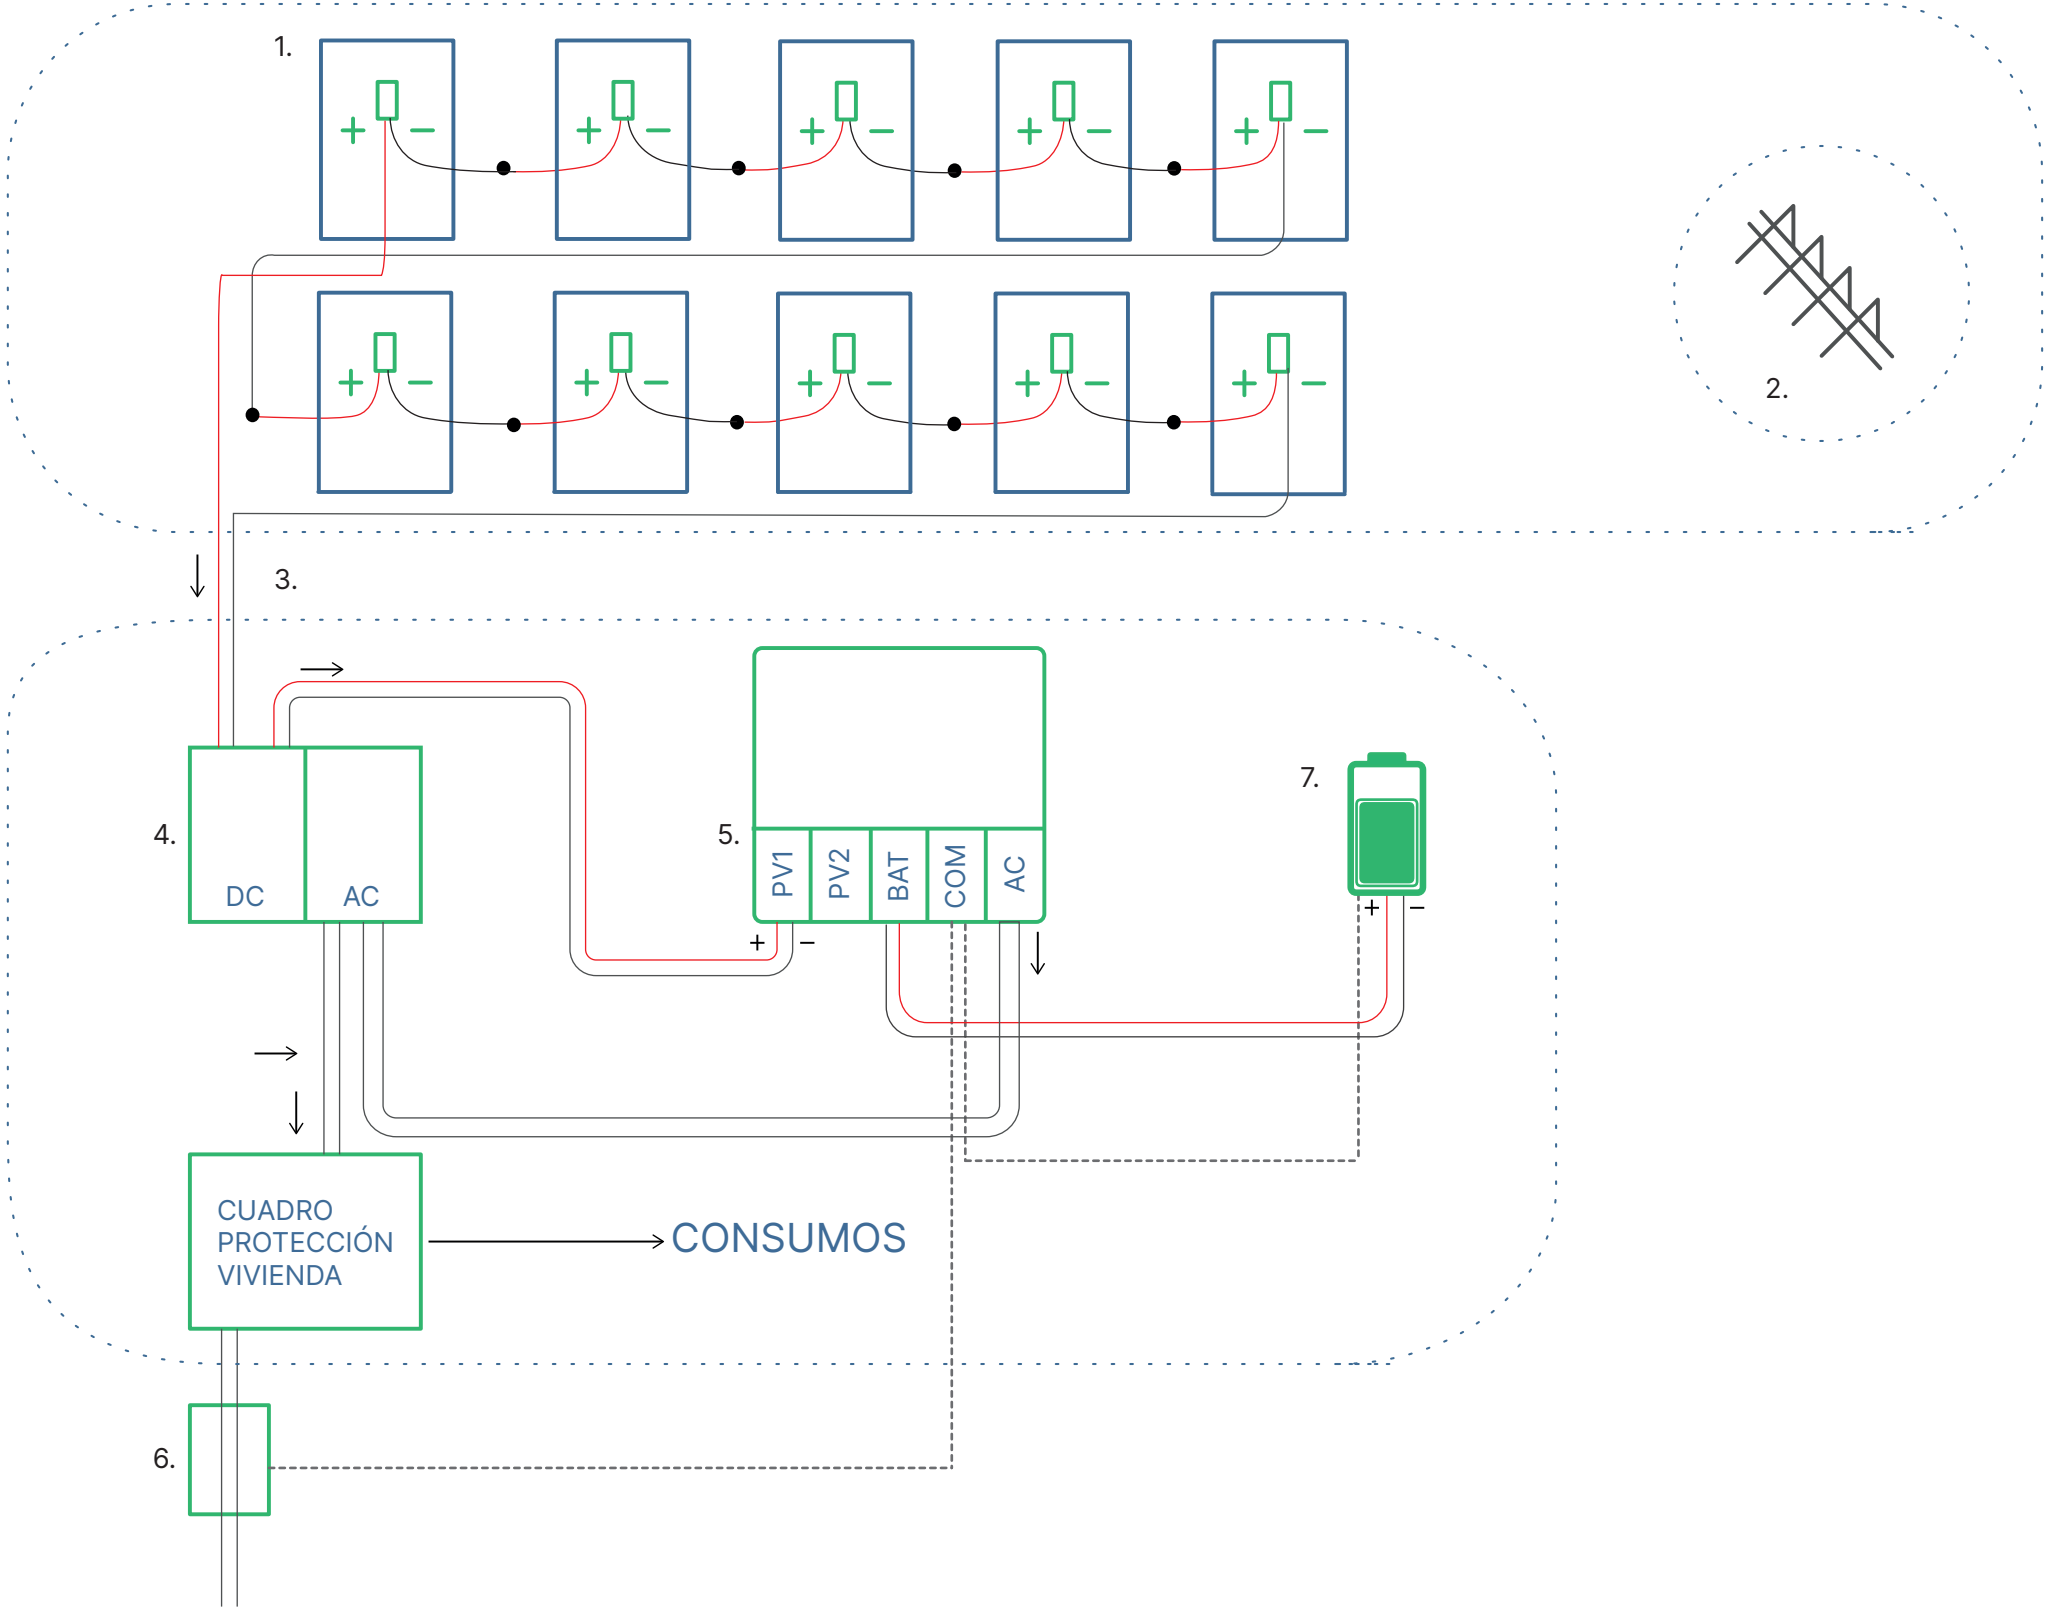

HUAWEI MONOFÁSICO 4kW

CUBIERTA O TEJADO

EDIFICIO



1.	BET5815	Módulo FV	MÓDULO FV MONOCRISTALINO LONGI 455 WP 144 CÉLULAS (LR4-72HPH)
2.	BET4783	Estructura FV	ESTRUCTURA FV SOBREELEVADA BET FAST PREMONTADA 30° (2350MM) KIT 5 MÓDULOS FV
3.	BET3464/BET3465	Cable solar	1×4mm NEGRO/ROJO 100mt
4.	BET4361	Cuadro protección FV	DC/AC IP65 1×12 1 STRING MAGNETO 20A
5.	BET4108	Inversor	INVERSOR DE RED HÍBRIDO HUAWEI SUN2000 4KTL L1
6.	BET3453	Meter	MONITORIZACIÓN HUAWEI POWER METERDDSU666-H
7.	BET4340/BET4341	Batería	HUAWEI BATERÍA LUNA2000